



1/2 sett forut
1/2 takaa
1/2 looking forward

Vanttikiinnitysesim
Exempel på vanttfäste
Example of shroud attachment



Handlist
Obligatorisk
Kädensjya
pakollinen
Handrail
compulsory

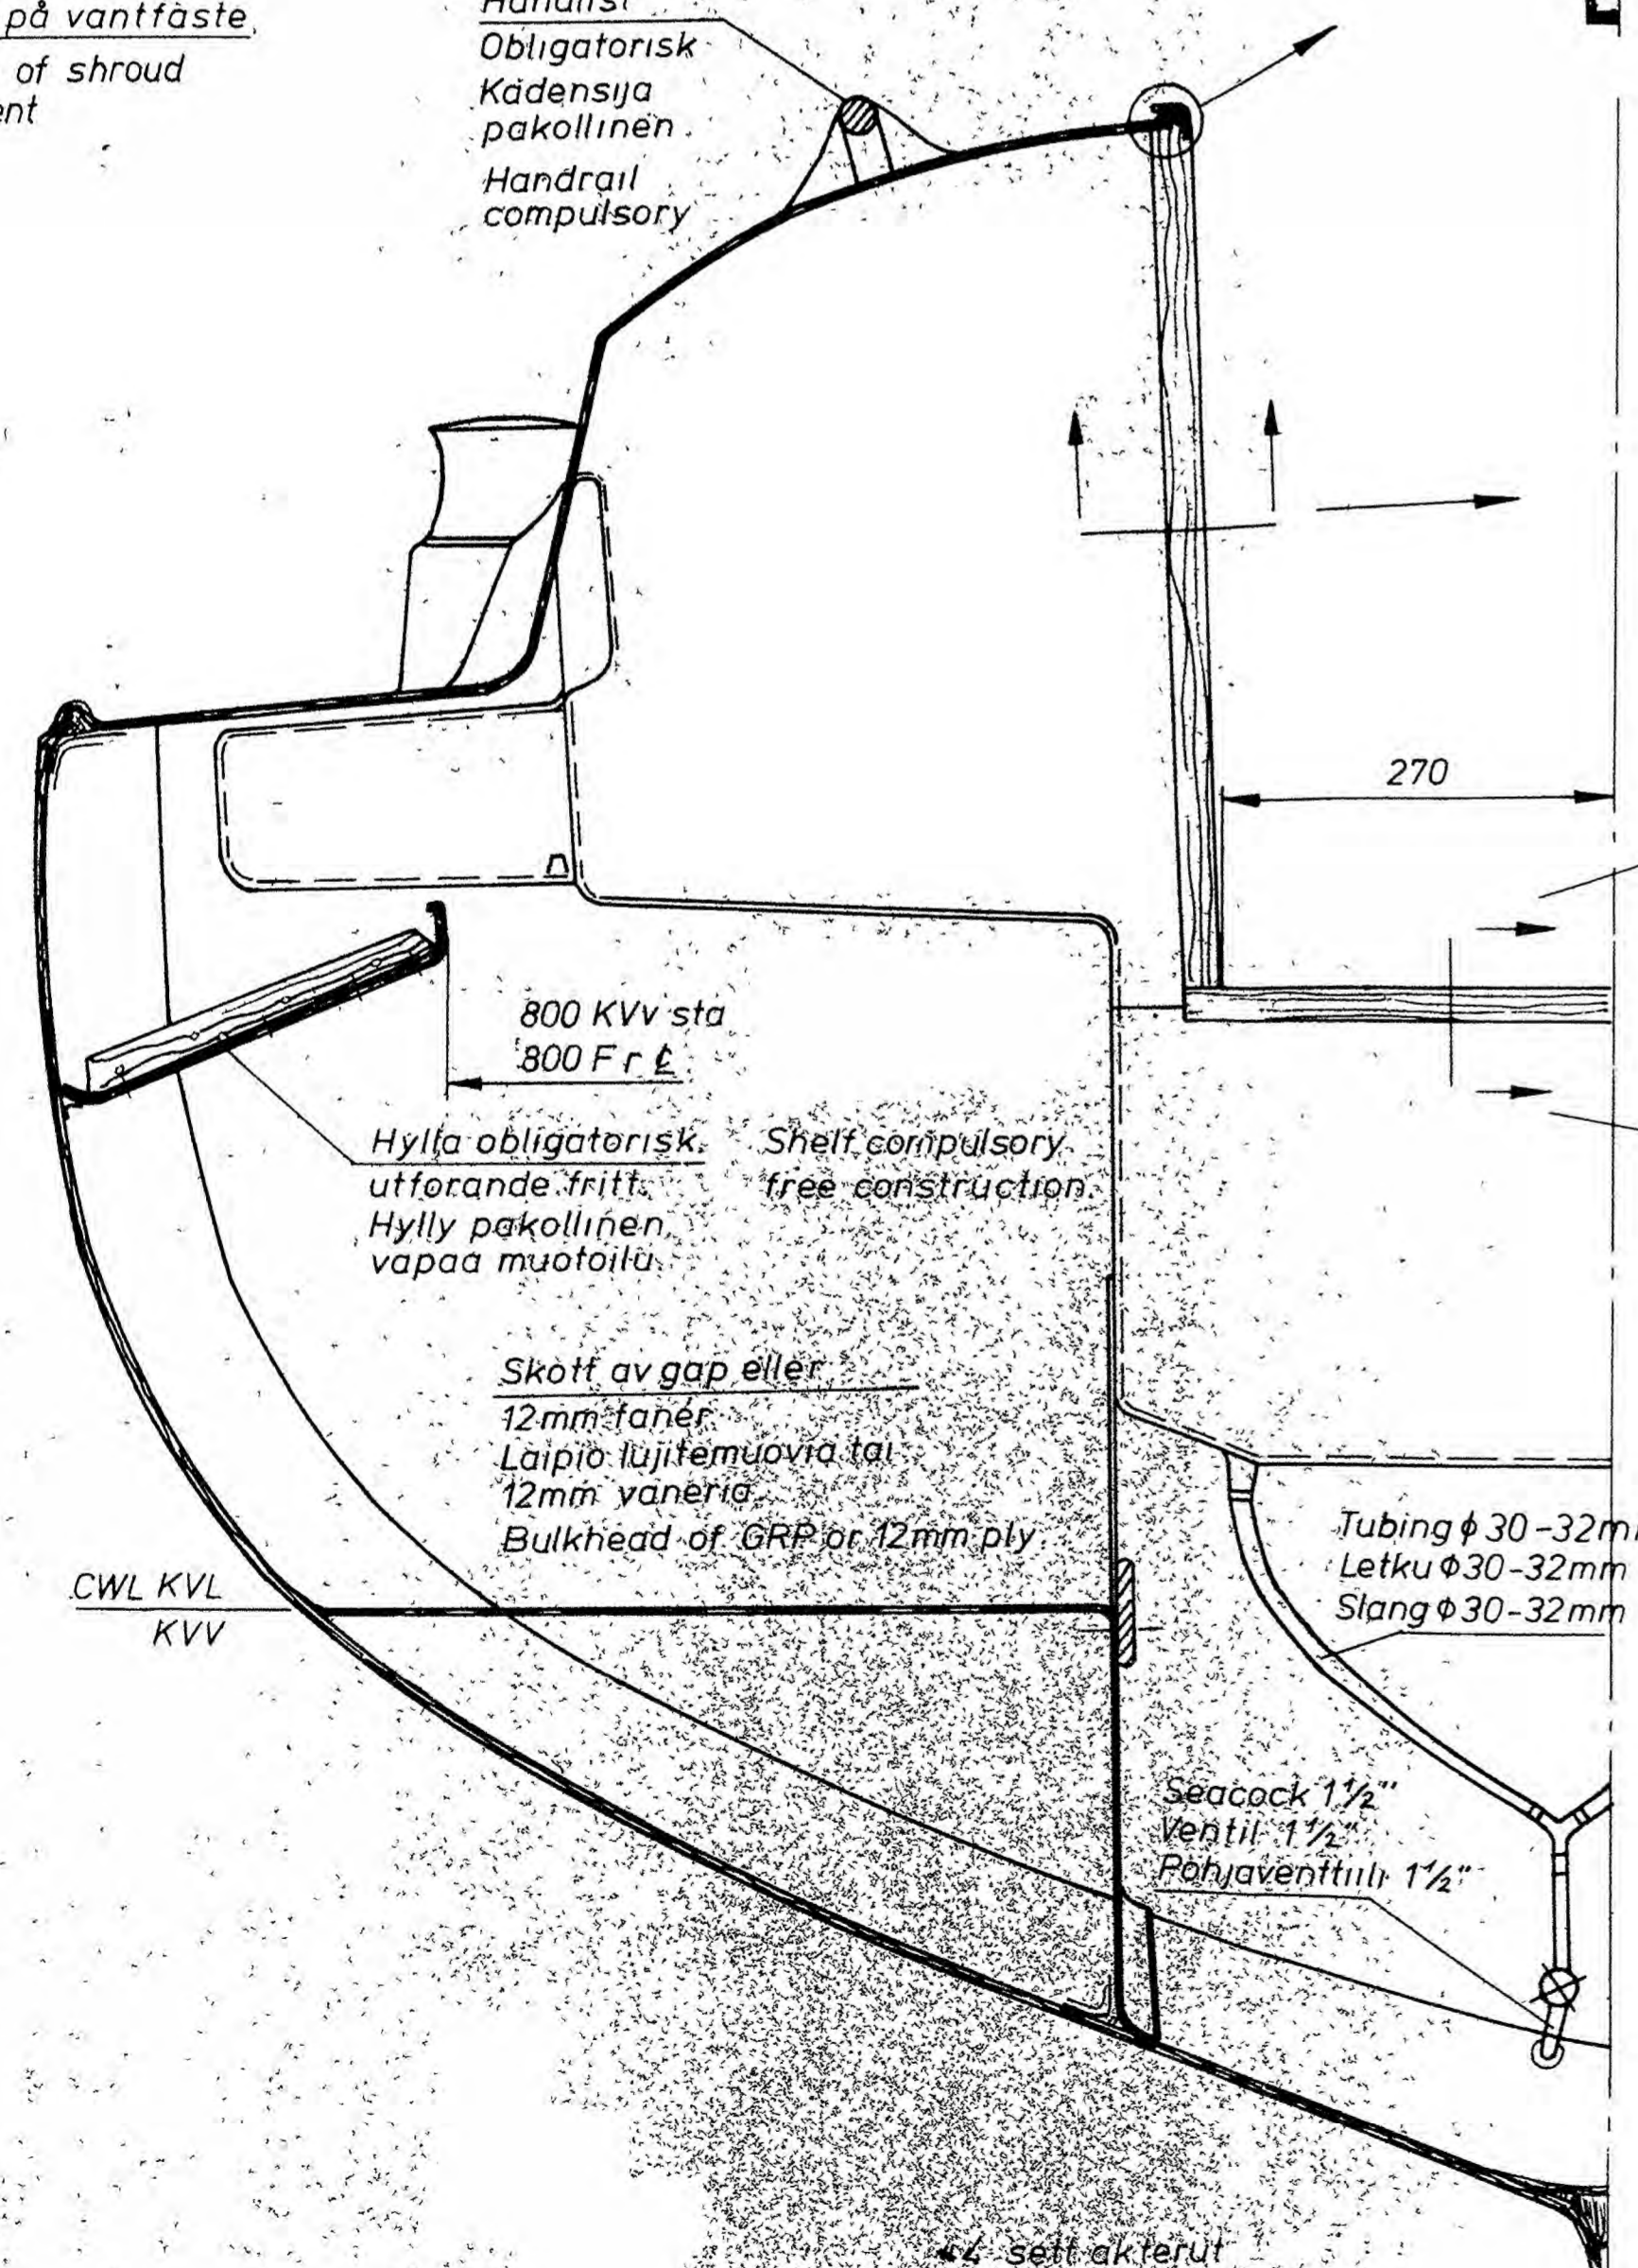


1/4 sett akterut
1/4 edesta
1/4 looking aft

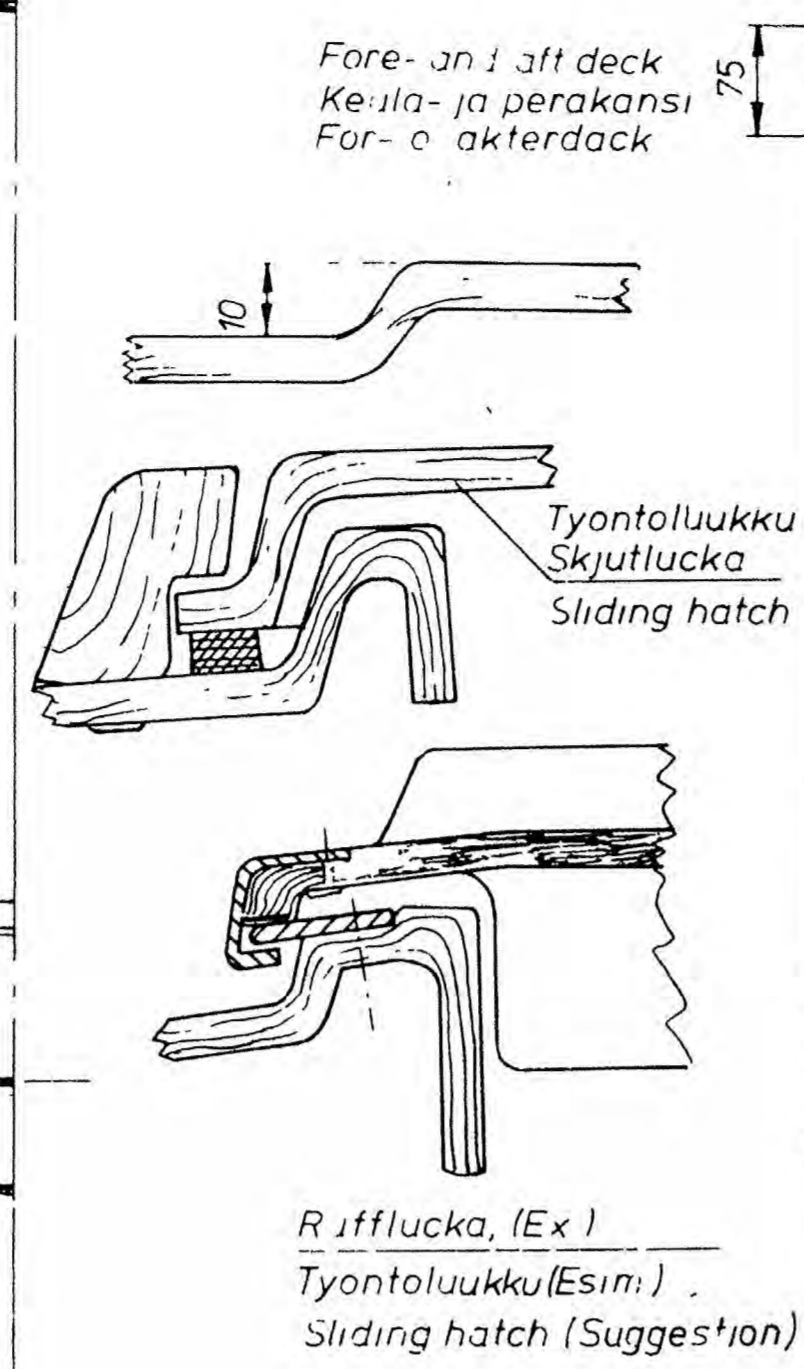

Alt proposals
Alt förslag
Vaihtoeht ehdotus

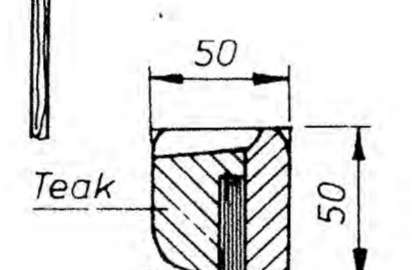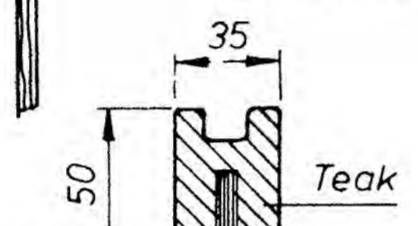

Laminated beam, ash or mahogany, 90 x 75 mm

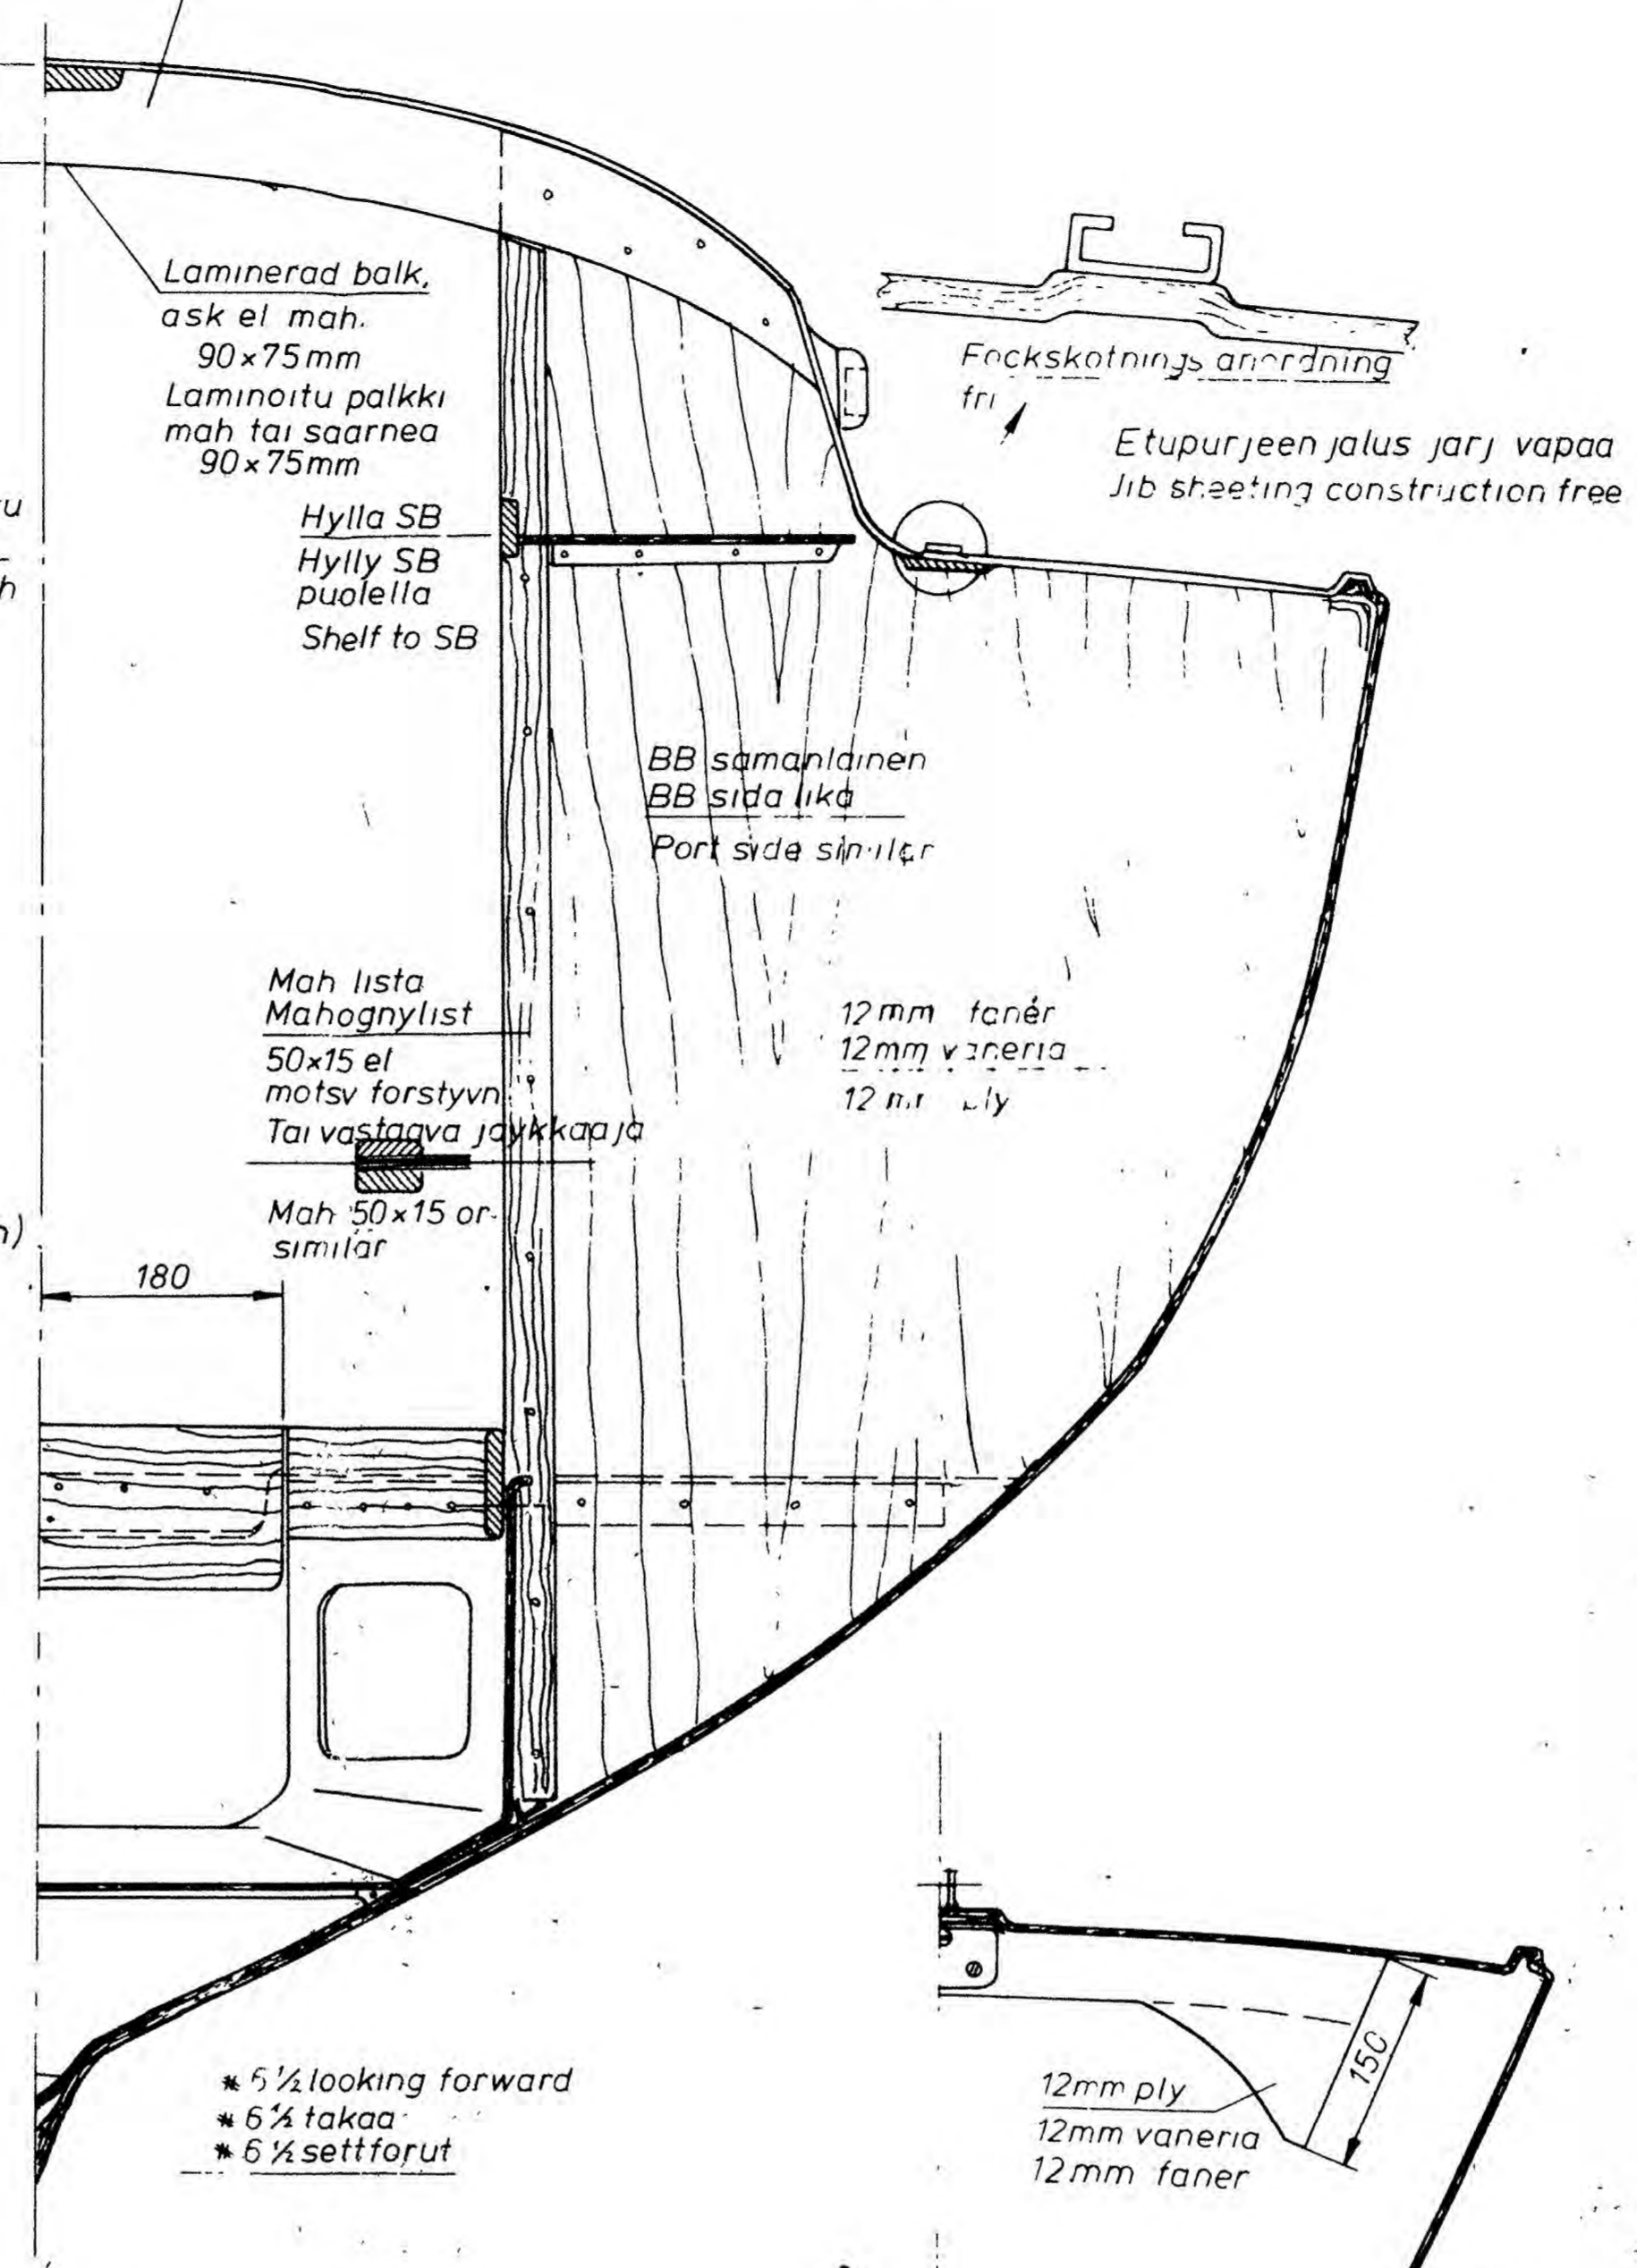

Tjocklek min 6mm
Paksuus min 6mm
Thickness min 6mm

